

REINFORCED CONCRETE PIPE




Phone: (902)665-4444
 Fax: (902)665-4017
 P.O. Box 399, Bridgetown
 Nova Scotia, B0S 1C0

MANUFACTURING STANDARD:

Concrete Pipe Is Manufactured To The Strength
 Of ASTM Specification C76 & CSA A257.2

Optional Confined Tylox "O" Ring Gasket or Tylox SuperSeal Gasket

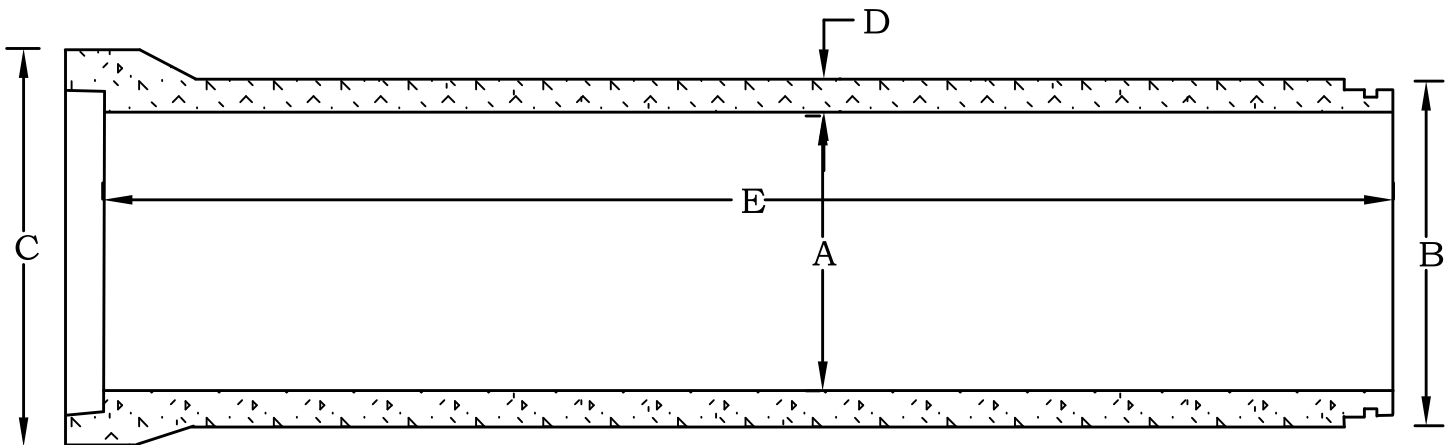

INSIDE DIAMETER mm	OUTSIDE BARREL DIAMETER mm	OUTSIDE BELL DIAMETER mm	WALL THICKNESS mm	LAYING LENGTH M
A	B	C	D	E
300 (12")	406	508	51 (2")	2.5
375 (15")	495	597	57 (2.25")	2.5
450 (18")	584	686	63 (2.5")	2.5
525 (21")	673	762	70 (2.75")	2.5
600 (24")	762	838	76 (3")	2.5
750 (30")	940	1003	89 (3.5")	2.5

NOMINAL SIZE (SOFT METRIC CONVERSION)