


# STANDARD 1050 CATCHPITS

**VJRICE**  
**CONCRETE**  
**LIMITED**

Phone:(902)665-4444  
Fax: (902)665-4017  
P.O Box 399, Bridgetown  
Nova Scotia, B0S 1C0  
www.riceconcrete.ca

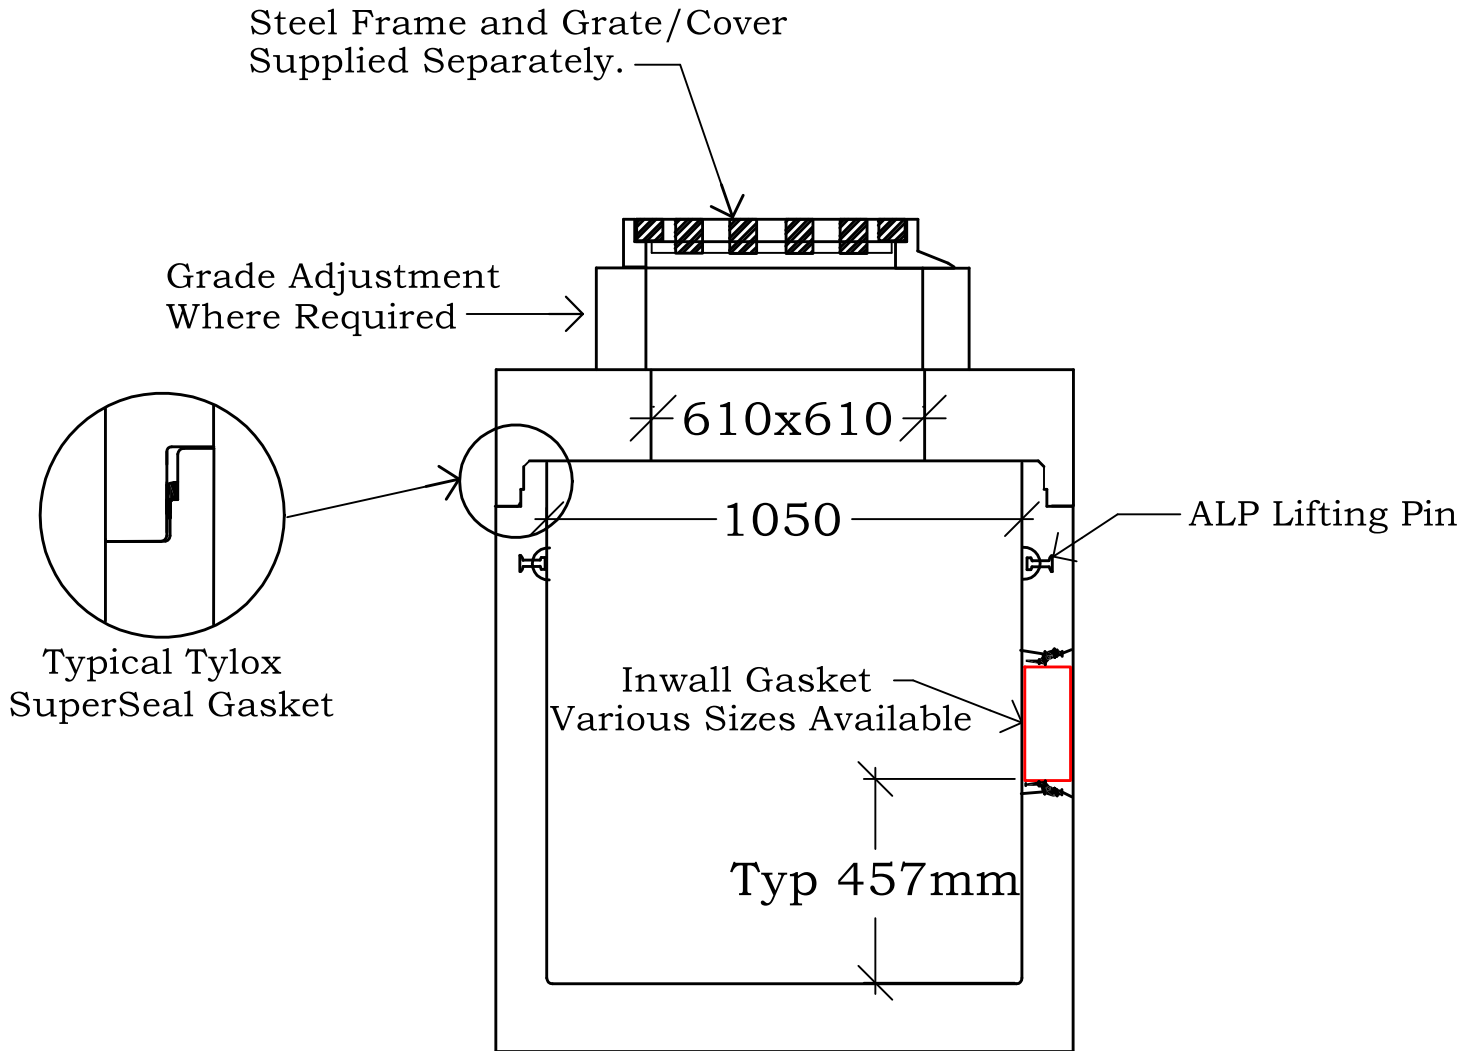

## NOTE:

- Available with preformed hole or no hole.
- Catchbasins also available in larger sizes.