


REINFORCED CONCRETE PIPE



Phone: (902)665-4444
 Fax: (902)665-4017
 P.O. Box 399, Bridgetown
 Nova Scotia, B0S 1C0

MANUFACTURING STANDARD:

Concrete Pipe Is Manufactured To The Strength
 Of ASTM Specification C76 & CSA A257.2

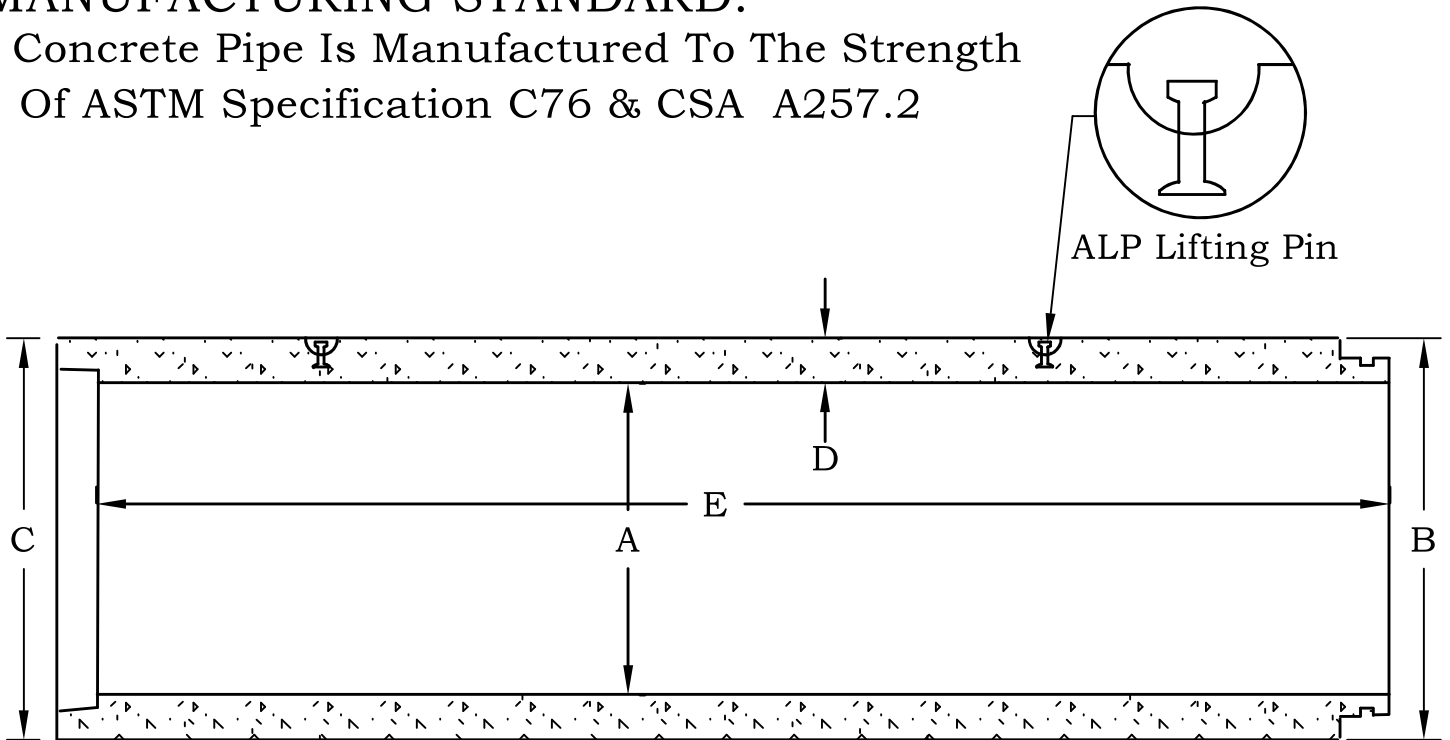

Optional
 Confined Tylox "O" Ring Gasket
 or
 Tylox SuperSeal Gasket

INSIDE DIAMETER mm	OUTSIDE BARREL DIAMETER mm	OUTSIDE BELL DIAMETER mm	WALL THICKNESS mm	LAYING LENGTH M
A	B	C	D	E
900 (36")	1156	1156	121 (4.75")	2.5
1050 (42")	1295	1295	114 (4.5")	2.5
1200 (48")	1473	1473	127 (5")	2.5
1500 (60")	1829	1829	152 (6")	2.5
1800 (72")	2222	2222	197 (7.75")	2.5
2100 (84")	2578	2573	222 (8.75")	2.5

NOMINAL SIZE (SOFT METRIC CONVERSION)

RC-3