

# FLOUT CHAMBER


## CATALOG# SEP355FLT

**VJRICE**  
**CONCRETE**  
**LIMITED**

Phone: (902)665-4444  
 Fax: (902)665-4017  
 P.O. Box 399, Bridgetown  
 Nova Scotia, B0S 1C0

DOSAGE: 355L [78 GAL]

ADDITIONAL PARTS: TUF-TITE RISER&COVER

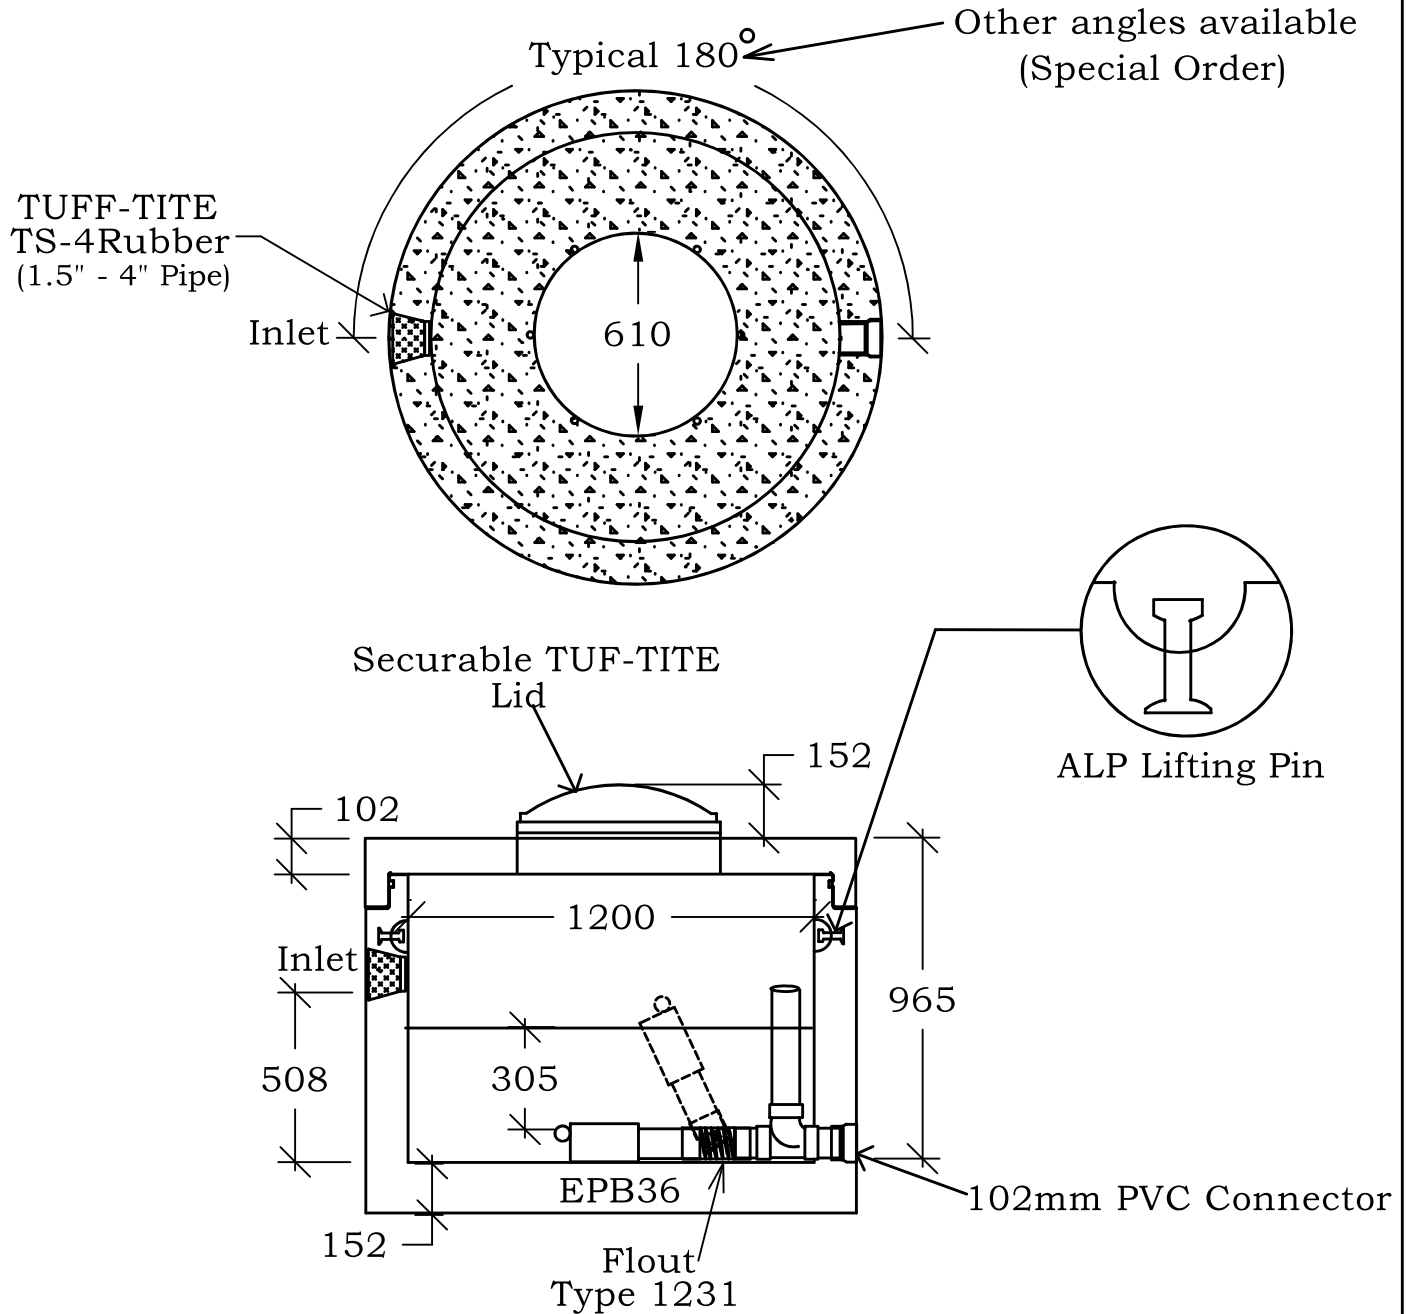

### Structure Notes:

- 152mm Thick Precast Base
- Sealant: Conseal CS-102 3/4" Butyl Sealant
- Poly-Lok Riser and Cover Cast in (Additional Risers Supplied Separately)
- Customer To Supply Additional Waterproofing If Required.

SEP-5