


600 & 760 Catchpit

VJRICE
CONCRETE
LIMITED

Phone: (902)665-4444
Fax: (902)665-4017
P.O. Box 399, Bridgetown
Nova Scotia, B0S 1C0
www.riceconcrete.ca

STANDARD 600mm OR 760mm DIAMETER DEPT. OF HIGHWAYS CATCHPIT

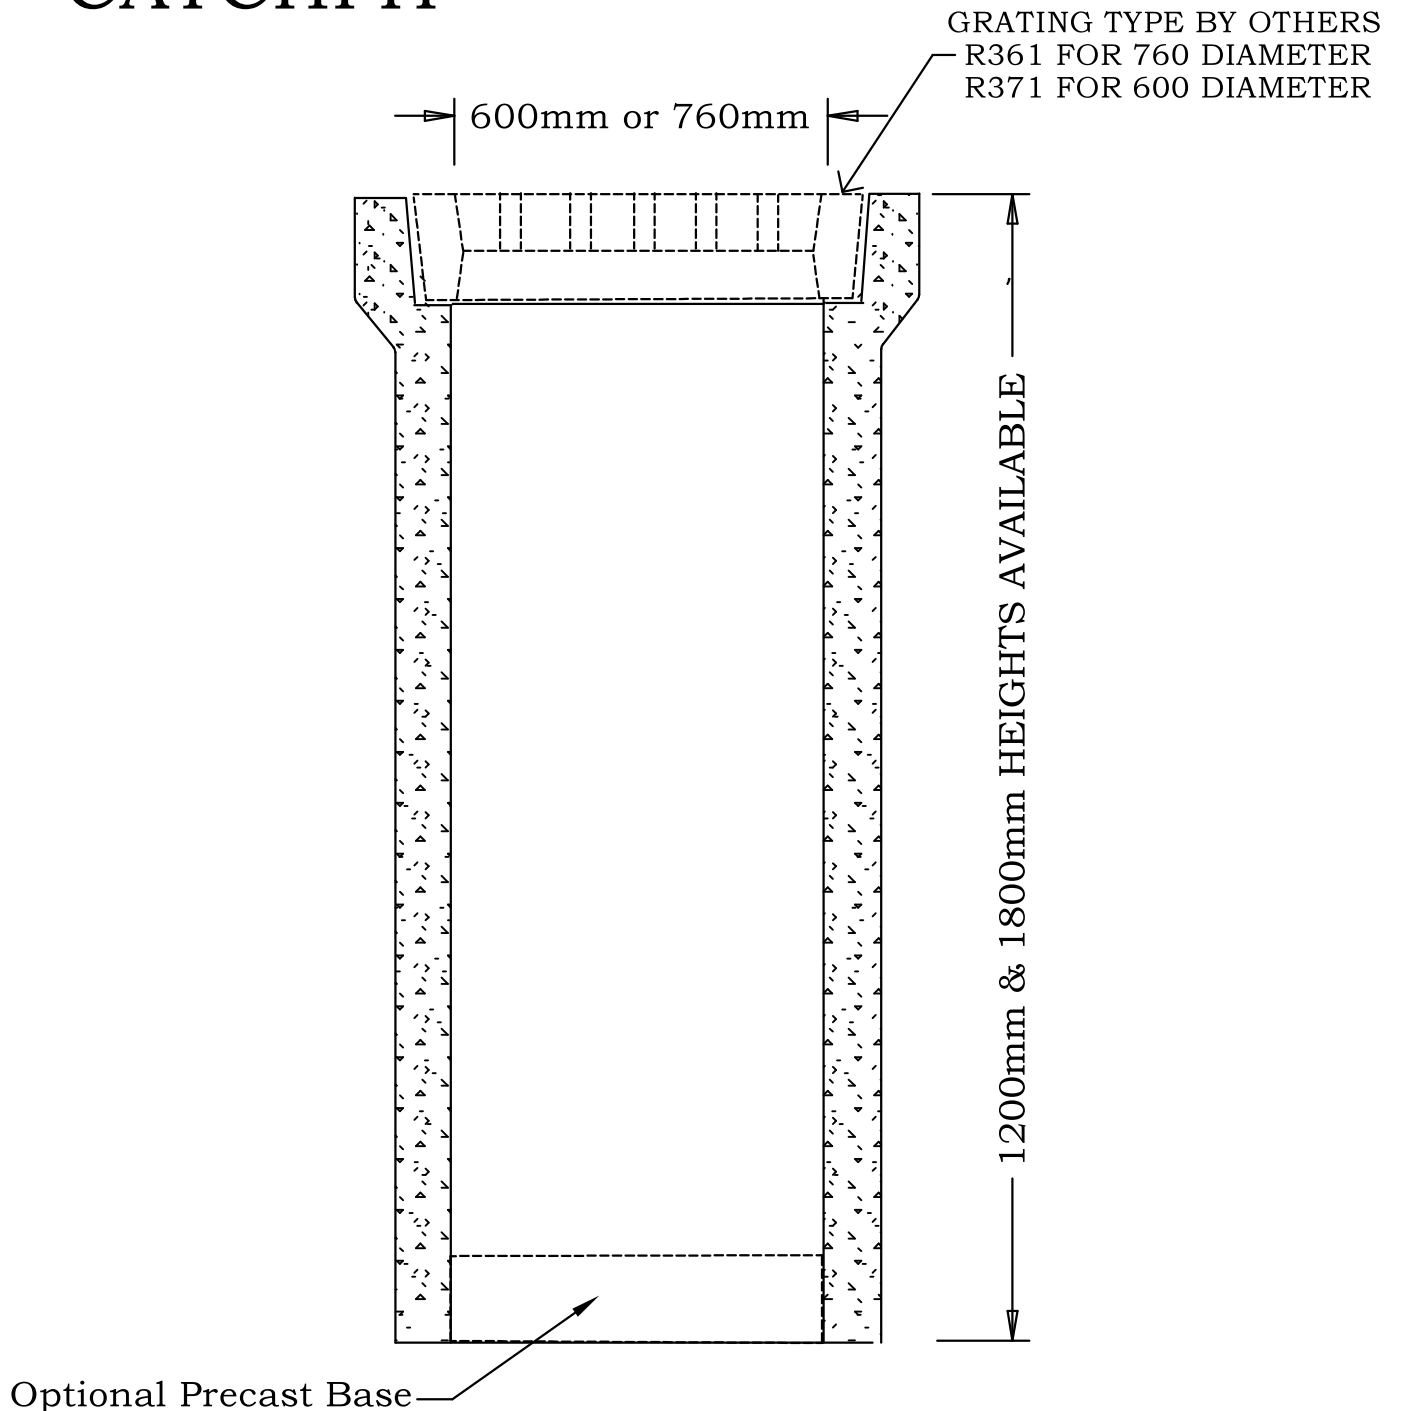

CP-5