
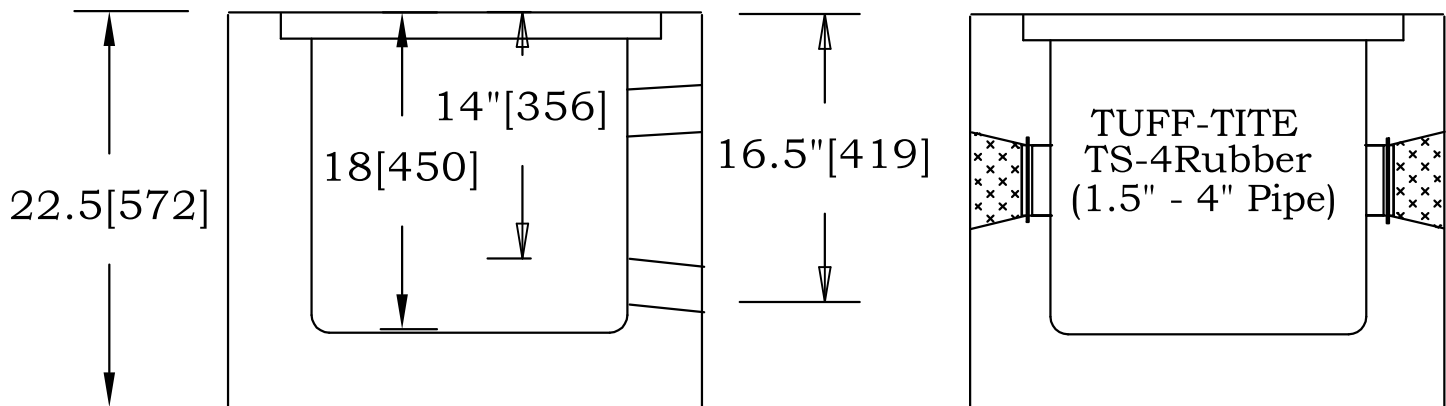


Sluice Box

VJ RICE
CONCRETE
LIMITED

Phone: (902) 665-4444
Fax: (902) 665-4017
P.O. Box 399, Bridgetown
Nova Scotia, B0S 1C0

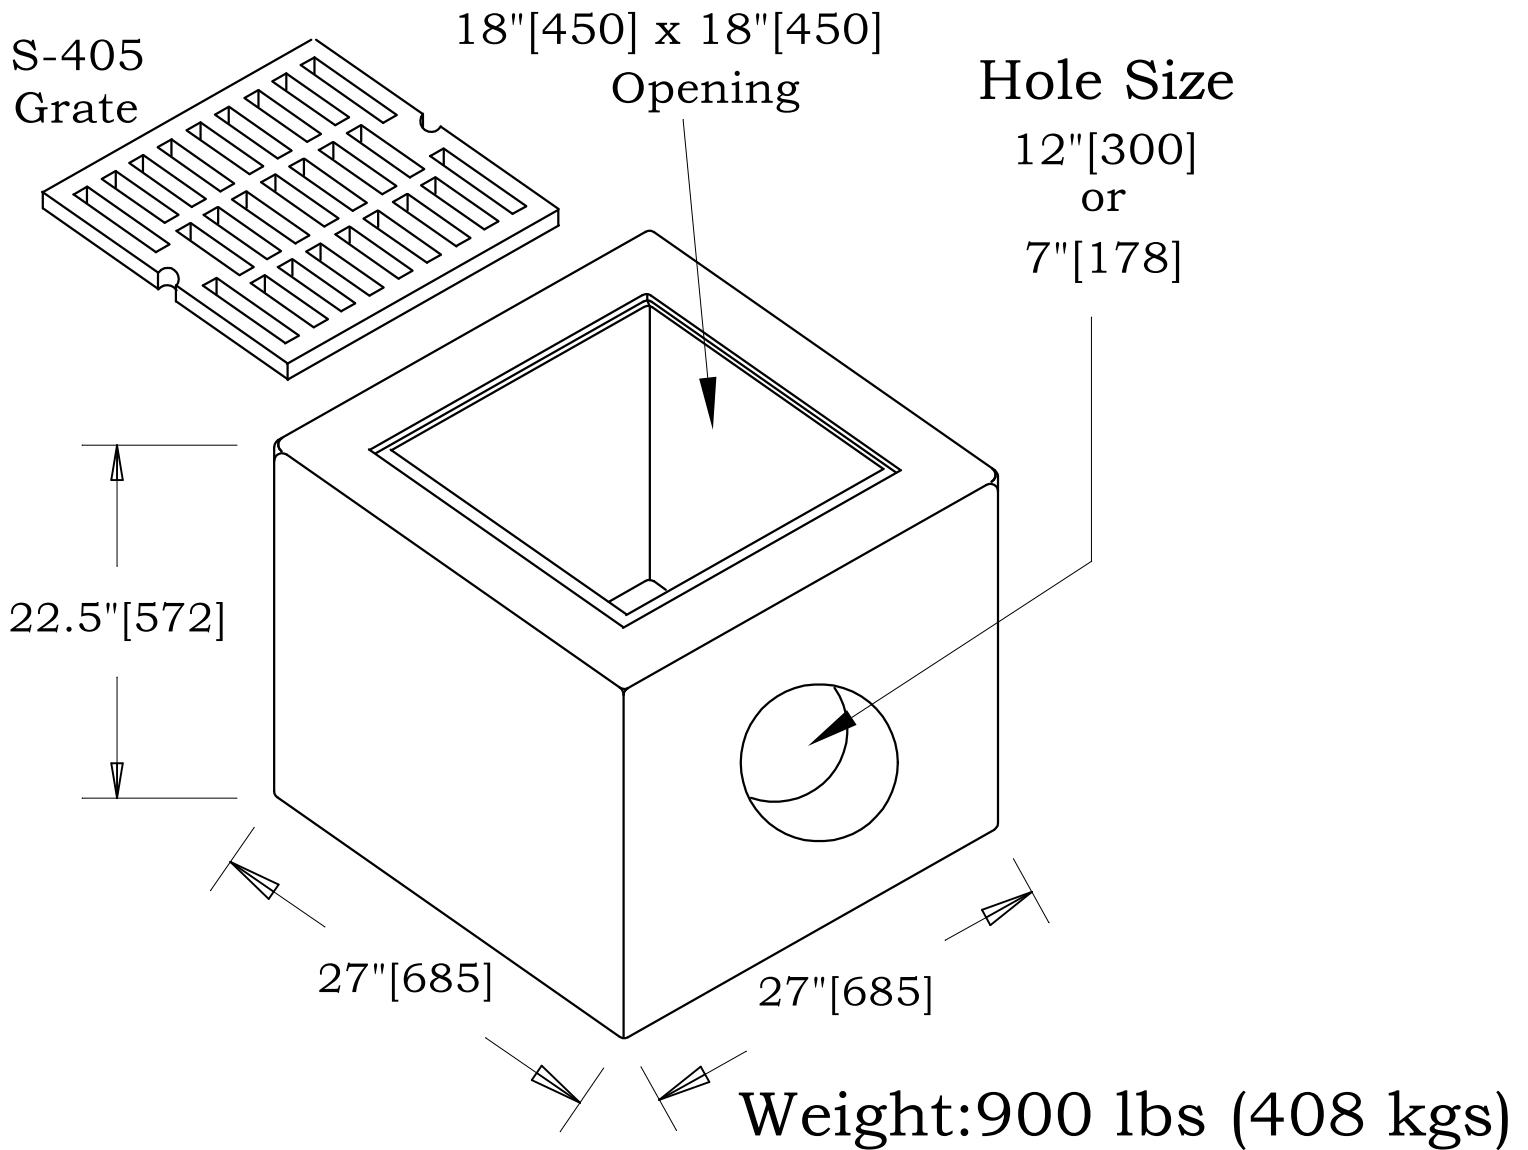

CP-6