

FLOUT CHAMBER

CATALOG# SEP750FLT


VJ RICE
CONCRETE
LIMITED

Phone:(902)665-4444
 Fax: (902)665-4017
 P.O Box 399, Bridgetown
 Nova Scotia, B0S 1C0

DOSAGE: 750L [165 GAL]

WEIGHT: Bottom-1700 kgs, Top-900 kgs

ADDITIONAL PARTS: TUF-TITE RISER & COVER

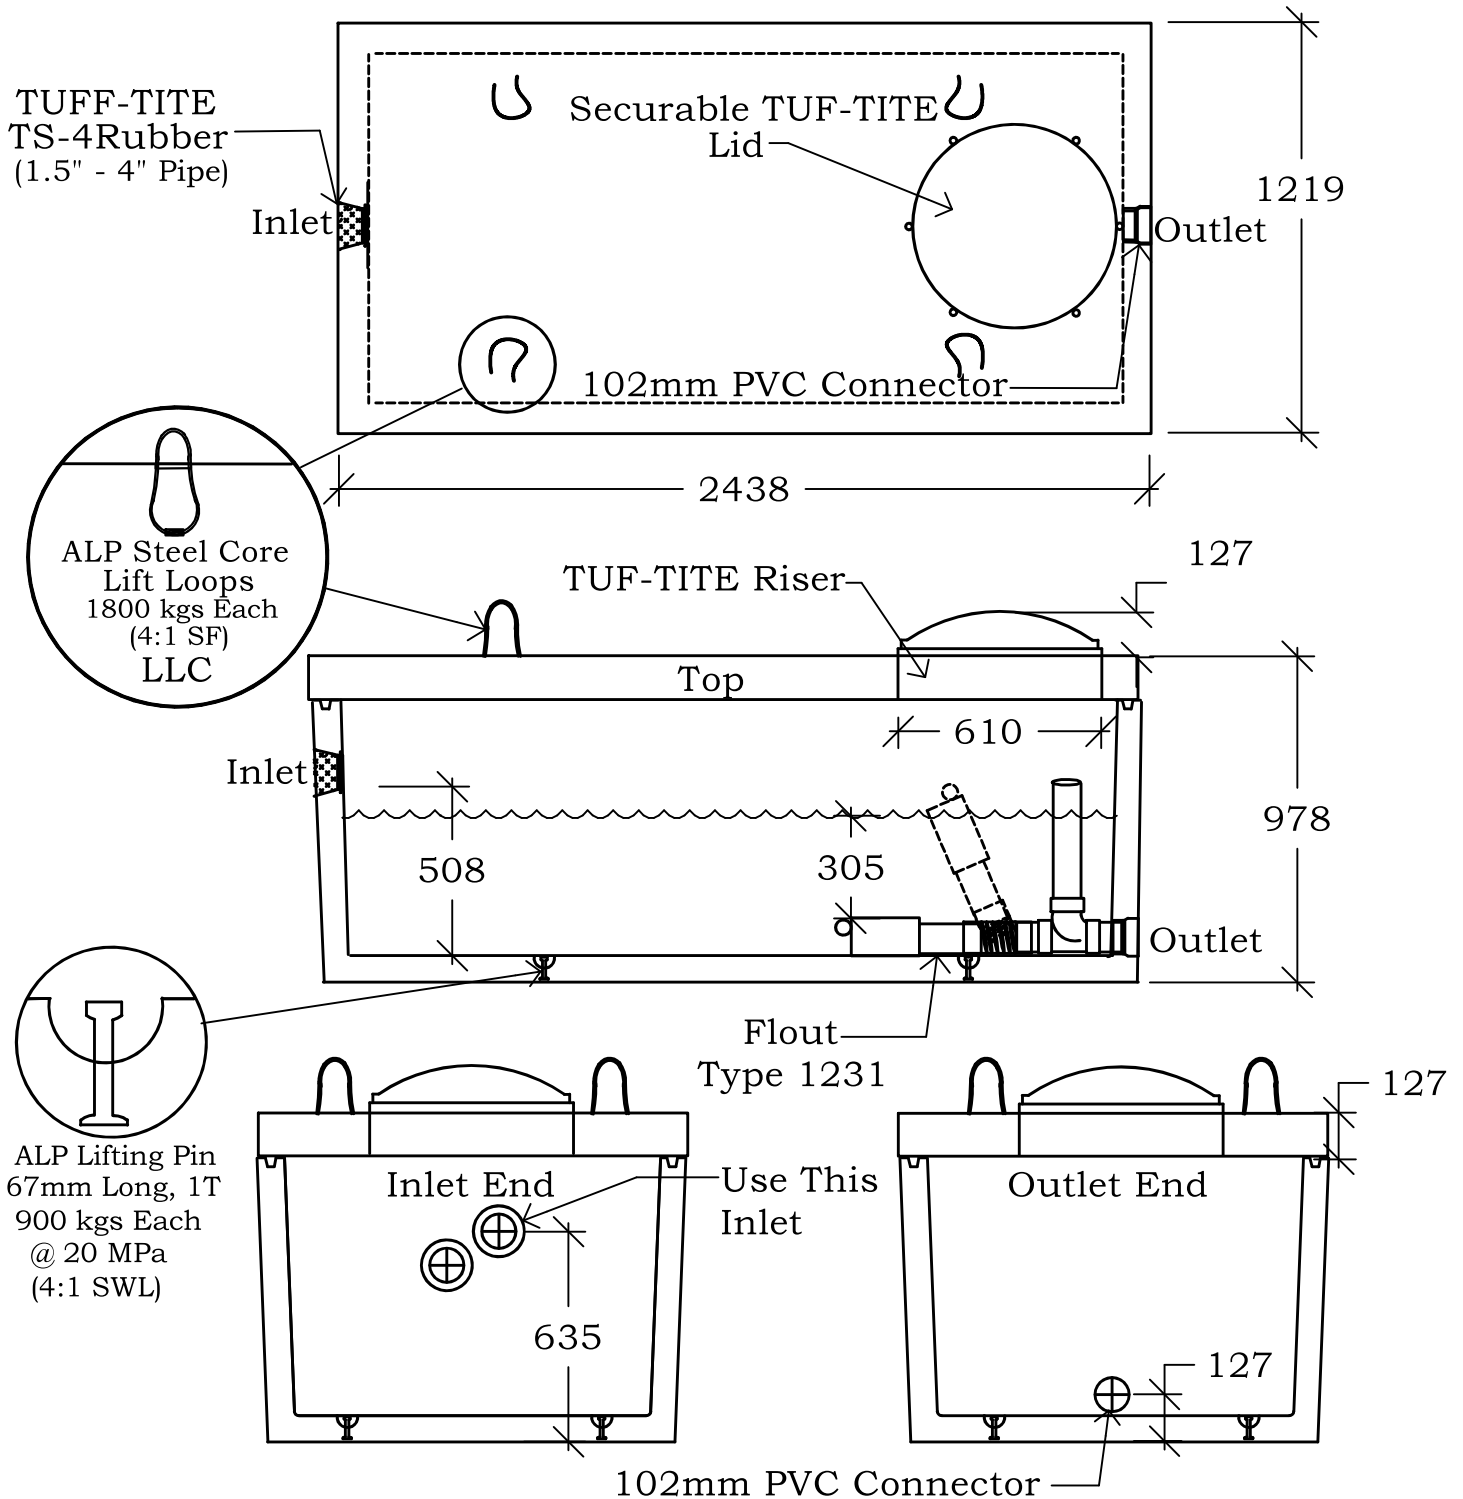

Tank to be sealed with CONSEAL CS-102 Butyl Sealant.

SEP-7